


Generic Details - Standard Rail Settingout

Vertical Joint Location Between Adjacent Rails (Flat Wall) - Support @ 600mm c/c

Joints between adjacent SureBrick rails can be a maximum of 500mm past the centre line of the vertical support i.e. joints between SureBrick rails must occur within a 400mm zone between vertical support (based on vertical support at 600mm centres).

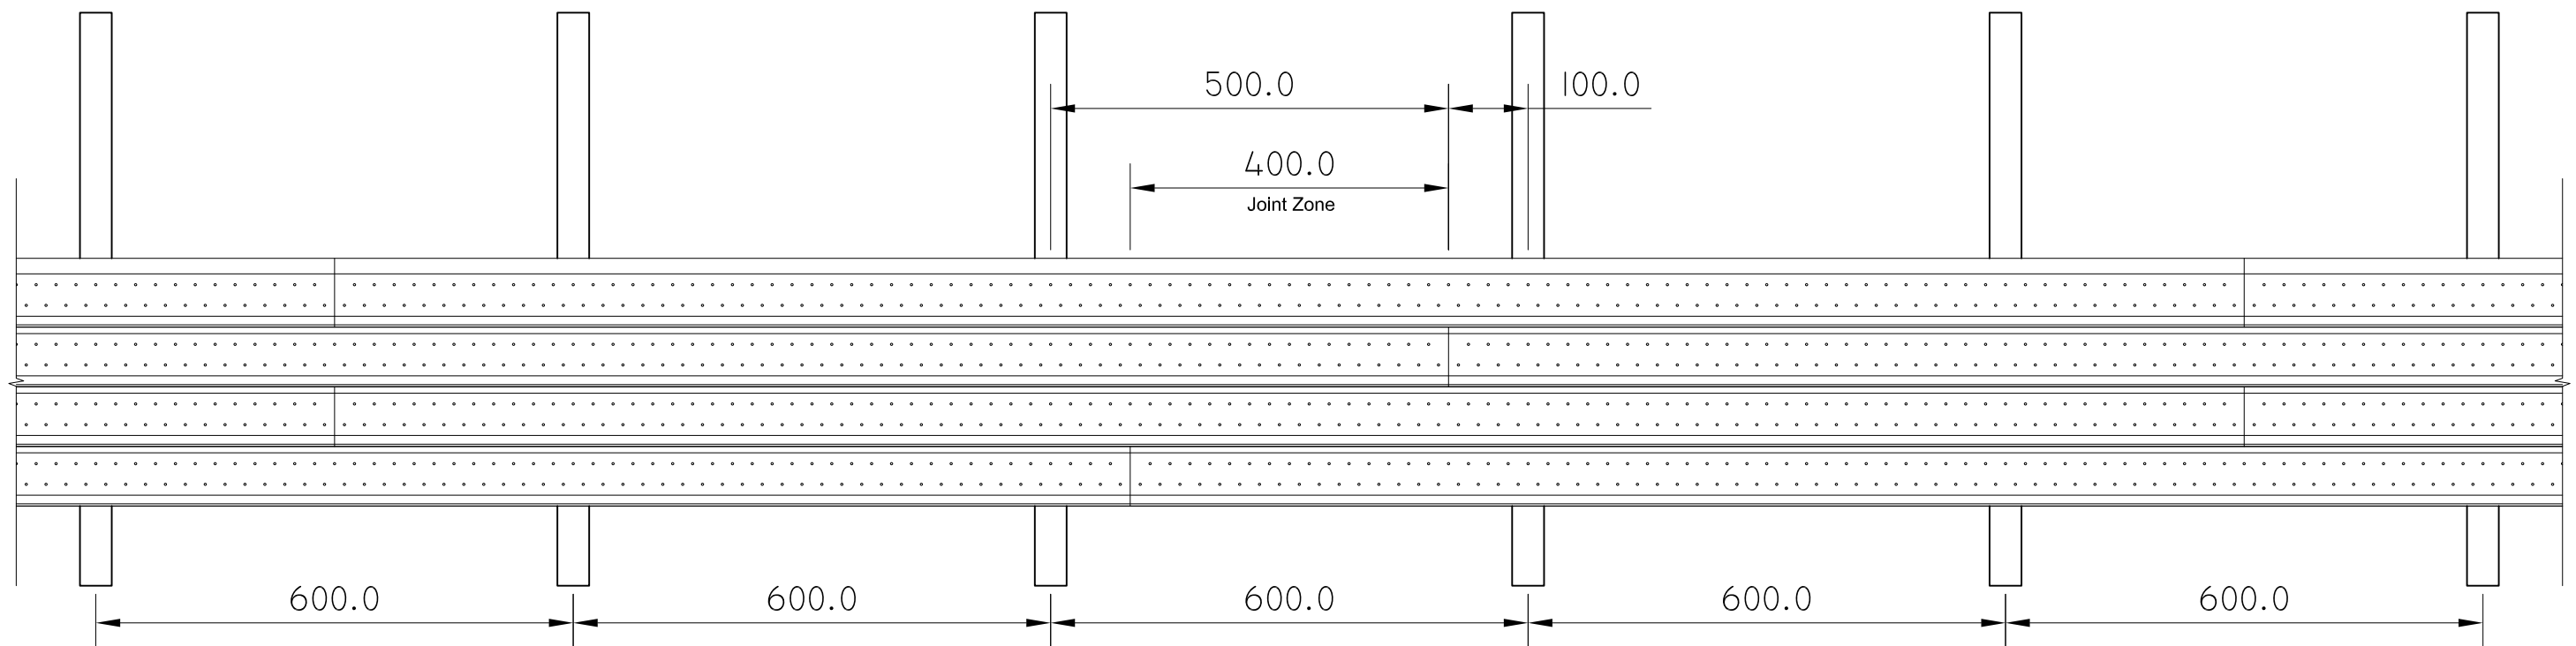

No two (vertical) joints in adjacent rails in the same bay. Joints between rails in the course above or below must be in another bay.